

Date: Friday, 12/12/2008 2:21:44 PM  
 User: Julie Dawson

## Process Sheet

<b>Customer</b> : CU-DAR001 Dart Helicopters Services	<b>Drawing Name</b> : LANYARD ASSEMBLY
<b>Job Number</b> : 44048	
<b>Estimate Number</b> : 11493	
<b>P.O. Number</b> :	<b>Part Number</b> : D26906
<b>This Issue</b> : 12/12/2008 <b>S.O. No.</b> :	<b>Drawing Number</b> : D2690 REV. B2
<b>Prsht Rev.</b> : NC	<b>Project Number</b> : N/A
<b>First Issue</b> : / / <b>Type</b> : SMALL / MED FAB	<b>Drawing Revision</b> : B2
<b>Previous Run</b> : 41550	<b>Material</b> :
<b>Written By</b> :	<b>Due Date</b> : 19/12/2008 <b>Qty:</b> 20 <b>Um:</b> Each
<b>Checked &amp; Approved By</b> : <u>JLD 08.12.15</u>	
<b>Comment</b> : Est: C C 03.04.04 Reformat; Incorporated D2690-X KJ/ RF	

## Additional Product

Job Number:



Seq. #:	Machine Or Operation:	Description :
---------	-----------------------	---------------

1.0	CBL460	Loop Sleeve
-----	--------	-------------



**Comment:** Qty.: 2.0000 Each(s)/Unit Total : 20.0000 Each(s)  
 Loop Sleeve

Qty Part Number Description Batch

2 CBL-460 Loop Sleeve M109062

EP 08/12/16

2.0	CBL1240	Cable
-----	---------	-------



**Comment:** Qty.: 1.0000 f(s)/Unit Total : 10.0000 f(s)  
 Cable

Qty Part Number Description Batch

D2690-6 + 2.5" CBL-1240 Cable M103927

EP 08/12/16

3.0	SMALL FAB 1	SMALL & MEDIUM FAB RESOURCE 1
-----	-------------	-------------------------------



**Comment:** SMALL & MEDIUM FAB RESOURCE 1  
 Assemble as per Dwg D2690  
 Identify as D2690-6

4.0	QC5	INSPECT WORK TO CURRENT STEP
-----	-----	------------------------------

**Comment:** INSPECT WORK TO CURRENT STEP

EP 08/12/16 (20)  
5 08/12/16 (x20) counter

5.0	PACKAGING 1	PACKAGING RESOURCE #1
-----	-------------	-----------------------



**Comment:** PACKAGING RESOURCE #1  
 Identify and Stock  
 Location: ST40

SS 08/12/16 (x20)

W/O:		WORK ORDER CHANGES					
DATE	STEP	PROCEDURE CHANGE	By	Date	Qty	Approval Chief Eng / Prod Mgr	Approval QC Inspector

Part No: \_\_\_\_\_ PAR #: \_\_\_\_\_ Fault Category: \_\_\_\_\_ NCR: Yes No DQA: \_\_\_\_\_ Date: \_\_\_\_\_

Resolution: \_\_\_\_\_ Disposition: \_\_\_\_\_ QA: N/C Closed: \_\_\_\_\_ Date: \_\_\_\_\_

NCR:		WORK ORDER NON-CONFORMANCE (NCR)						
DATE	STEP	Description of NC Section A	Corrective Action Section B			Verification Section C	Approval Chief Eng	Approval QC Inspector
			Initial Chief Eng	Action Description Chief Eng	Sign & Date			

**NOTE:** Date & initial all entries

Date: Friday, 12/12/2008 2:21:44 PM  
User: Julie Dawson

## Process Sheet

Customer: CU-DAR001 Dart Helicopters Services

Drawing Name: LANYARD ASSEMBLY

Job Number: 44048

Part Number: D26906

Job Number:



Seq. #:

Machine Or Operation:

Description :

6.0

QC21

FINAL INSPECTION/W/O RELEASE



08/12/17

Comment: FINAL INSPECTION/W/O RELEASE

Job Completion



MF 08-12-17

W/O:		WORK ORDER CHANGES					
DATE	STEP	PROCEDURE CHANGE	By	Date	Qty	Approval Chief Eng / Prod Mgr	Approval QC Inspector

Part No: \_\_\_\_\_ PAR #: \_\_\_\_\_ Fault Category: \_\_\_\_\_ NCR: Yes No DQA: \_\_\_\_\_ Date: \_\_\_\_\_

Resolution: \_\_\_\_\_ Disposition: \_\_\_\_\_ QA: N/C Closed: \_\_\_\_\_ Date: \_\_\_\_\_


NCR:		WORK ORDER NON-CONFORMANCE (NCR)						
DATE	STEP	Description of NC Section A	Corrective Action Section B			Verification Section C	Approval Chief Eng	Approval QC Inspector
			Initial Chief Eng	Action Description Chief Eng	Sign & Date			

**NOTE:** Date & initial all entries



DESIGN <i>KE</i>	DRAWN BY <i>KE</i>	DART AEROSPACE LTD VICTORIA INTERNATIONAL AIRPORT, CANADA	
CHECKED <i>KE</i>	APPROVED <i>BW</i>	DRAWING NO. D2690	REV. B SHEET 1 OF 1
DATE 97.10.02		TITLE LANYARD ASSEMBLY	SCALE NTS
A	97.07.03	NEW ISSUE	
B	97.10.02	REVISED NOTE FOR ADDITIONAL LENGTH	
B1	<del># CP</del> 01.08.20	ADD NOTE TO REMOVE 2.25" OF SLEEVE	
B2	<del># R</del> 04.06.24	ADDED TOLERANCE	

RELEASED  
971003 KE  
TSR A374

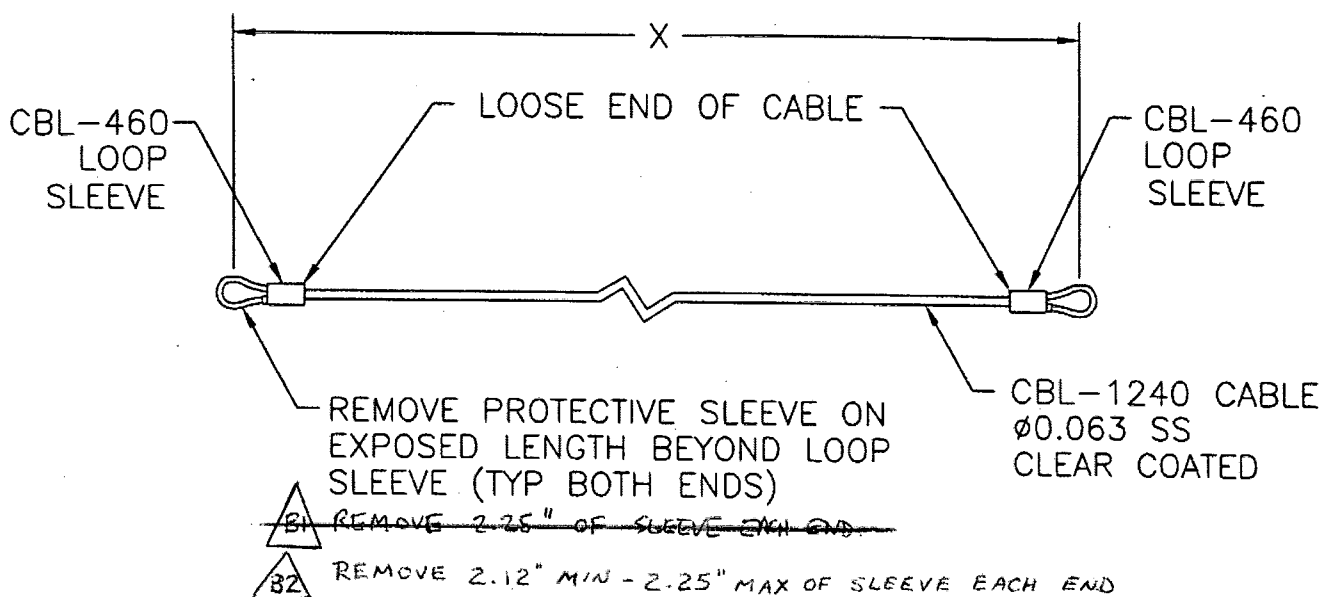

D2690-X

X = LENGTH IN INCHES

NOTE: CUT CABLE 2.50\* INCHES LONGER THAN 'X' LENGTH. FOLD ENDS TIGHT TO 'X' LENGTH AND CRIMP WITH SLEEVE AT END OF LOOSE END OF CABLE WITH CBL-705 CRIMPING TOOL.

\*ADDITIONAL LENGTH MAY BE NECESSARY IN SOME APPLICATIONS. CUT AS REQUIRED.

NOTE: IN SOME CASES, END HAS TO BE CRIMPED AFTER NOTICE WORK ORDER

SHOP COPY  
RETURN TO  
ENGINEERING  
UNCONTROLLED COPY  
SUBJECT TO AMENDMENT  
NO. 25048

DEO's